
 


Ansonia Riverwalk

Preliminary Design Plan

City of Ansonia Mayor James T. Della Volpe June 24, 2008

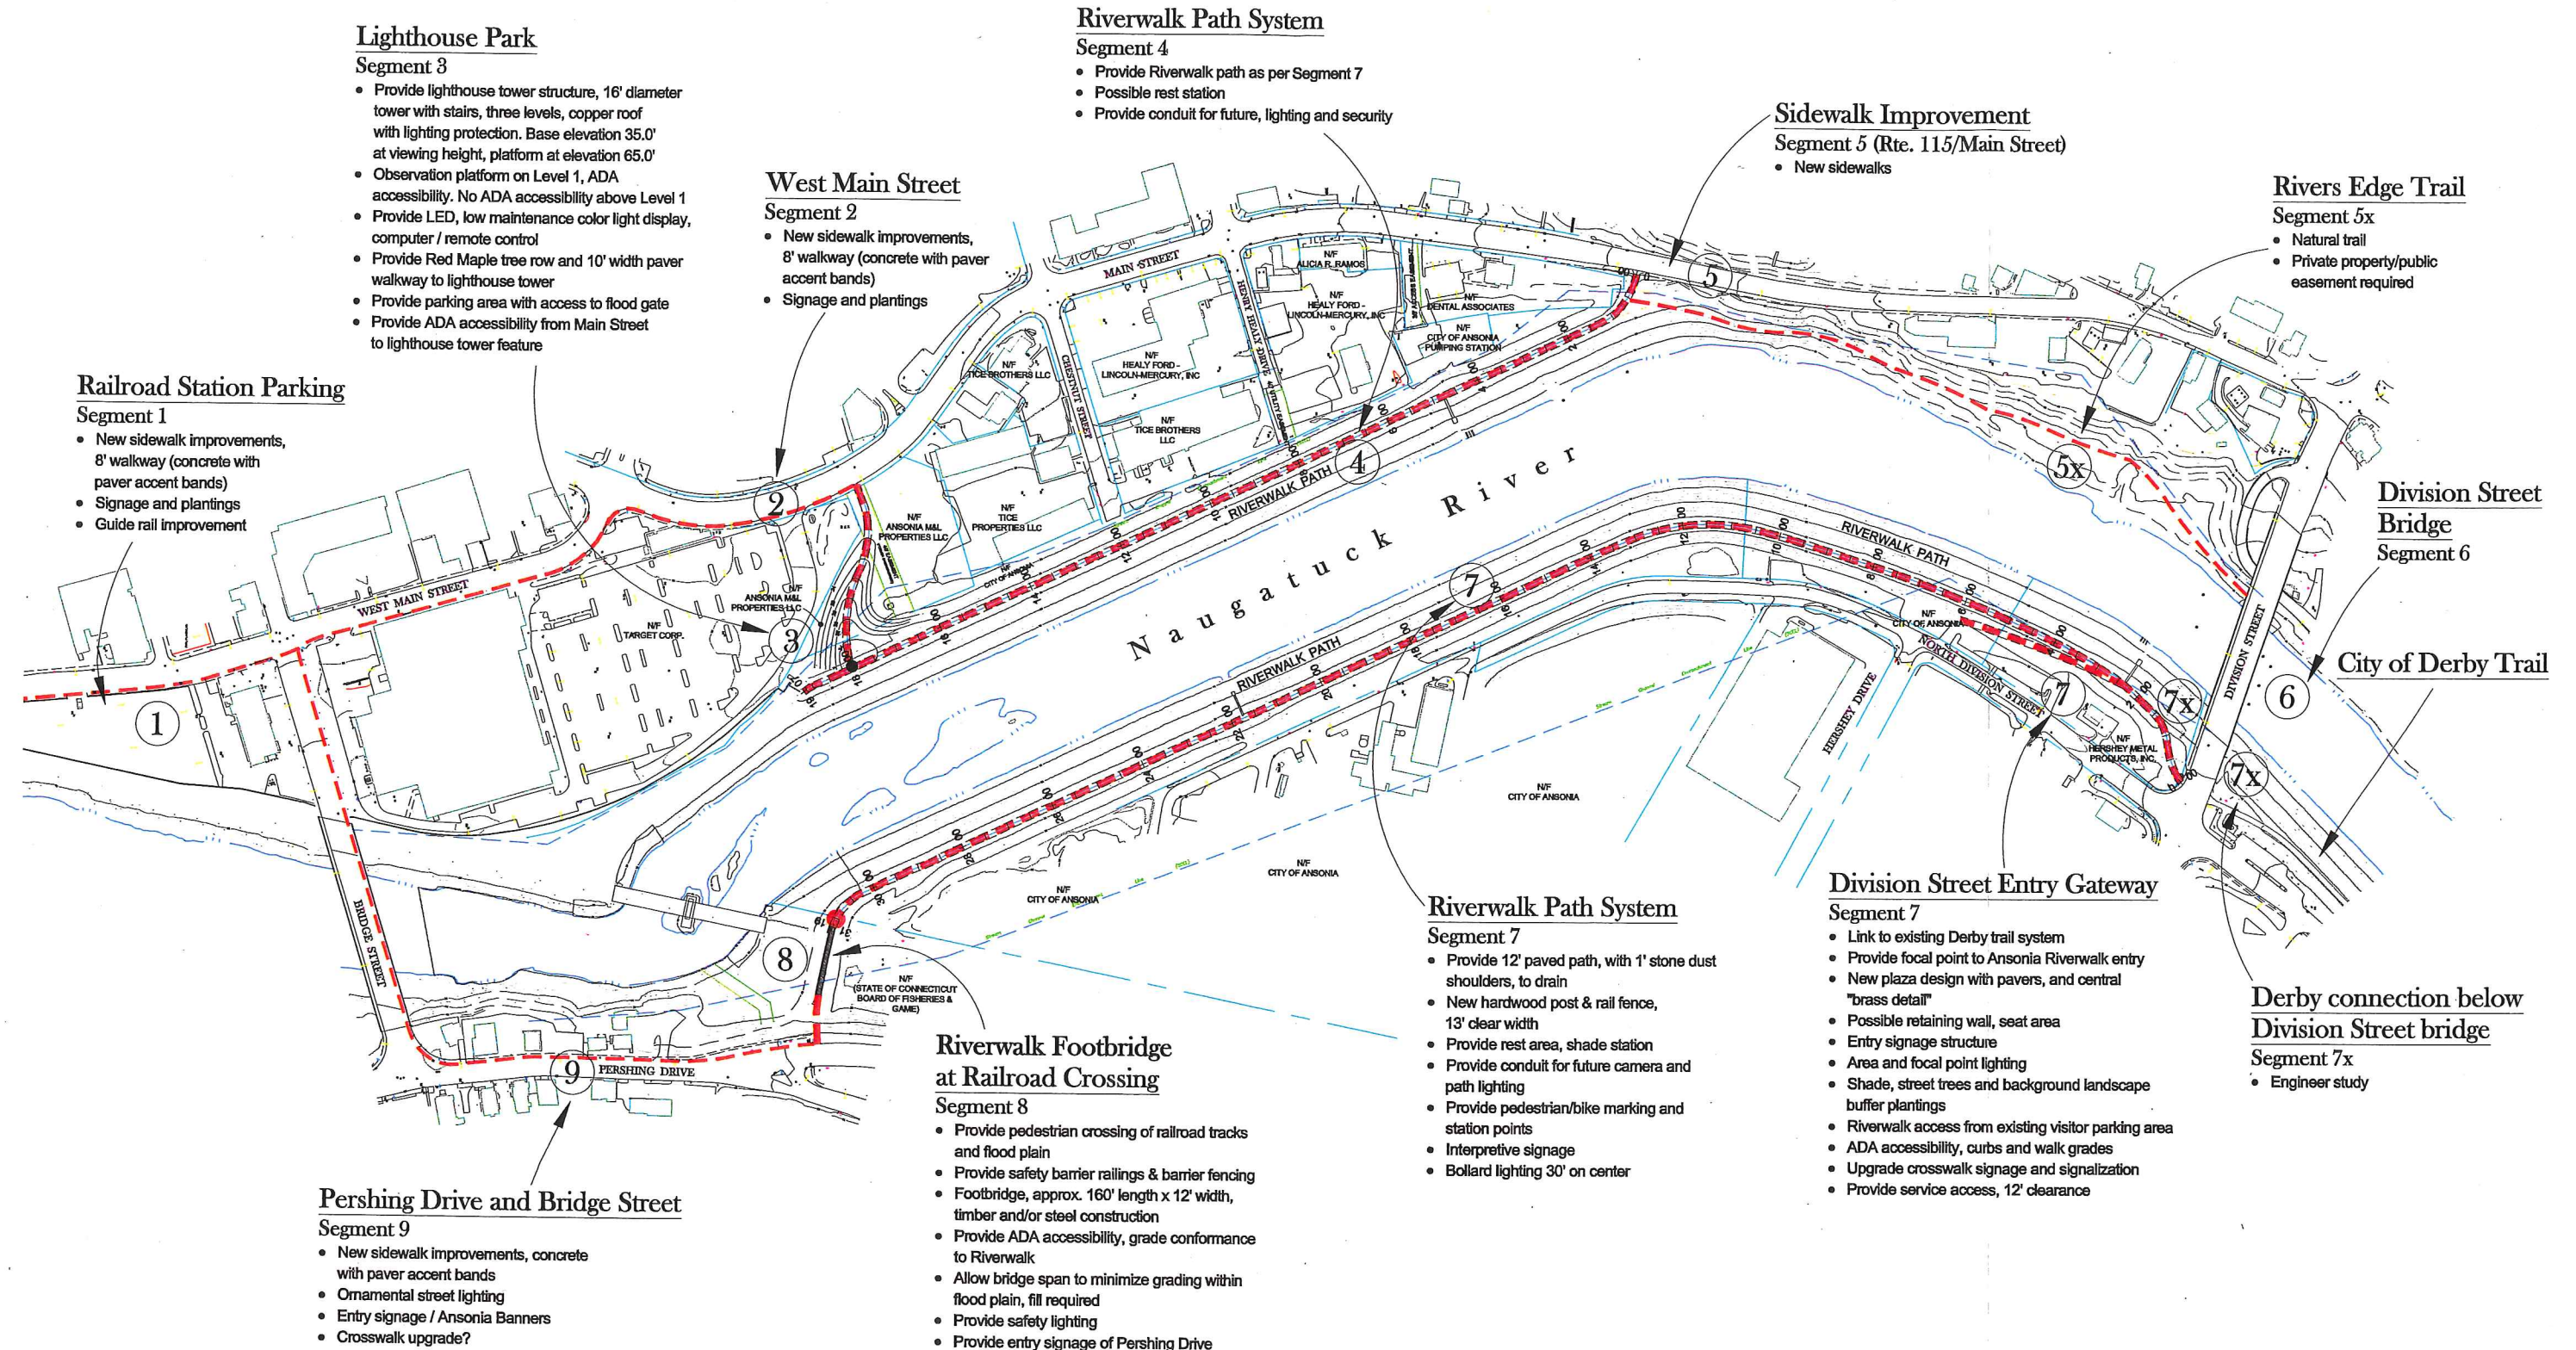

Tate & Associates, LLC
Landscape Architecture
Environmental Site Planning
Urban Design
10 Sasco Hill Road
Fairfield, Connecticut 06430
(203) 255-9011
(203) 255-9022 fax



DeCarlo & Doll, Inc.
Professional Engineer
1952 Whitney Avenue
Hamden, Connecticut
(203) 288-4067
(203) 288-7378 fax



Scale: 1" = 150'-0"

