


OFF-ROAD TRAIL
ALONG O&G TORRINGTON BERM
SCALE: 1" = 4'

NOTE:
* LOCATION OF TIMBER RAIL FENCE AS REQUIRED BY ENGINEER.

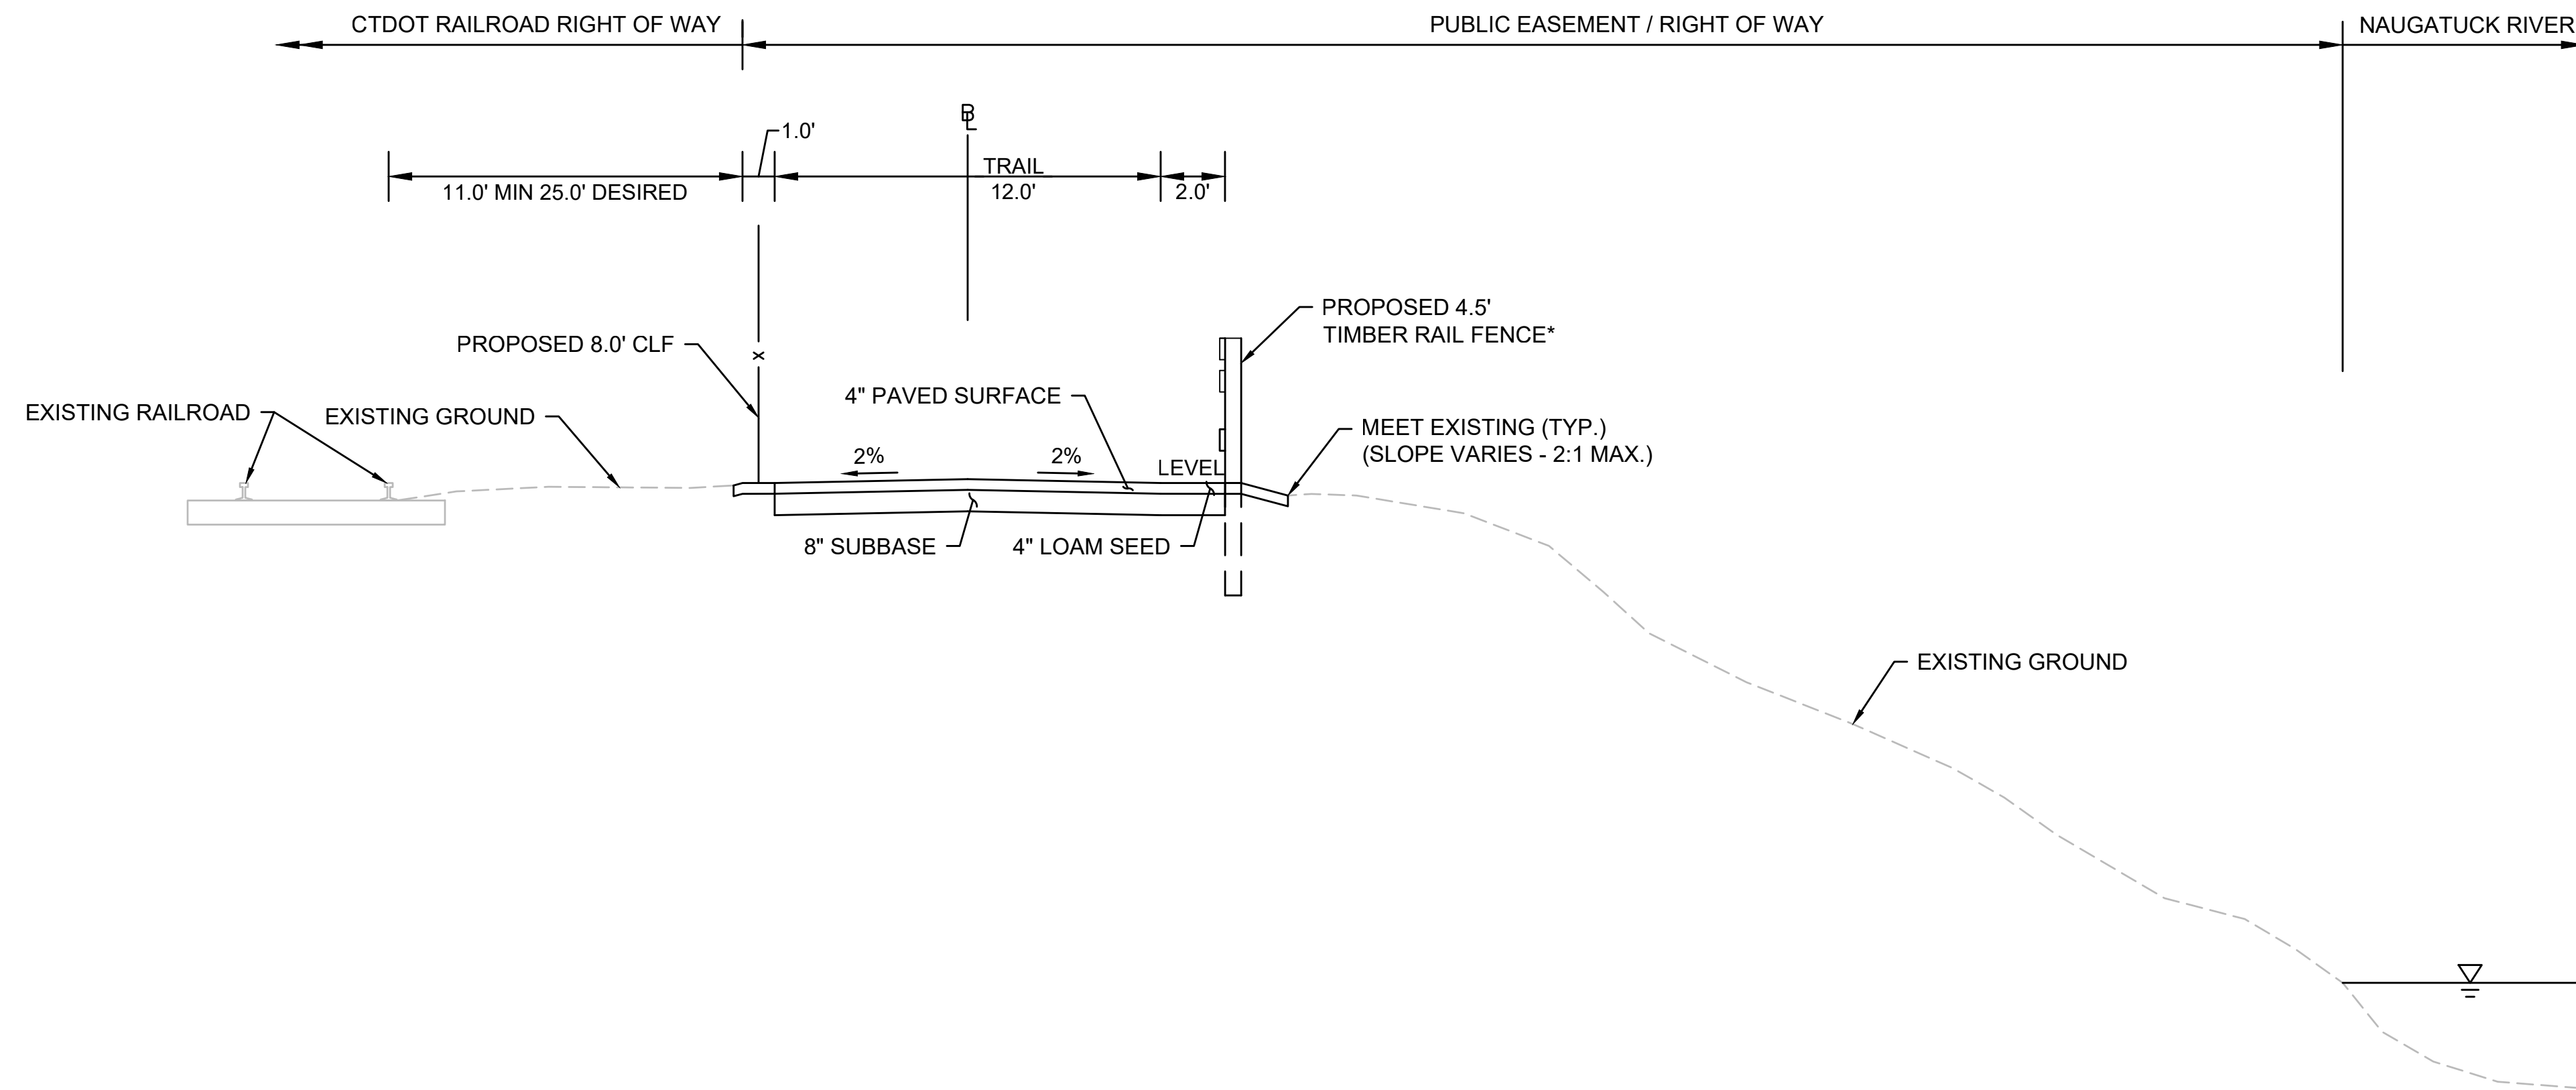

OFF-ROAD TRAIL
NEAR / WITHIN RAILROAD RIGHT OF WAY
SCALE: 1" = 4'

NOTE:
* LOCATION OF TIMBER RAIL FENCE AS REQUIRED BY ENGINEER.

WILLIAM PAILLE
PROFESSIONAL ENGINEER

DATE

**NAUGATUCK RIVER
GREENWAY**

ROUTING STUDY
IN
HARWINTON / LITCHFIELD
THOMASTON/TORRINGTON
CONNECTICUT

SEPTEMBER 2019

REVISIONS:

NO.	DATE	DESC.

PREPARED FOR:
NAUGATUCK VALLEY COG
49 LEAVENWORTH STREET
WATERBURY, CT 06702

BSC GROUP
300 Winding Brook Drive
Glastonbury, Connecticut
06033
860 652 8227

© 2017 BSC Group, Inc.
SCALE: SEE PLAN

FILE: \PROJ\8366102\TRANS_DWG
DWG.:
JOB. NO: 83661.02 SHEET 3 OF 3