

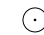

 
 







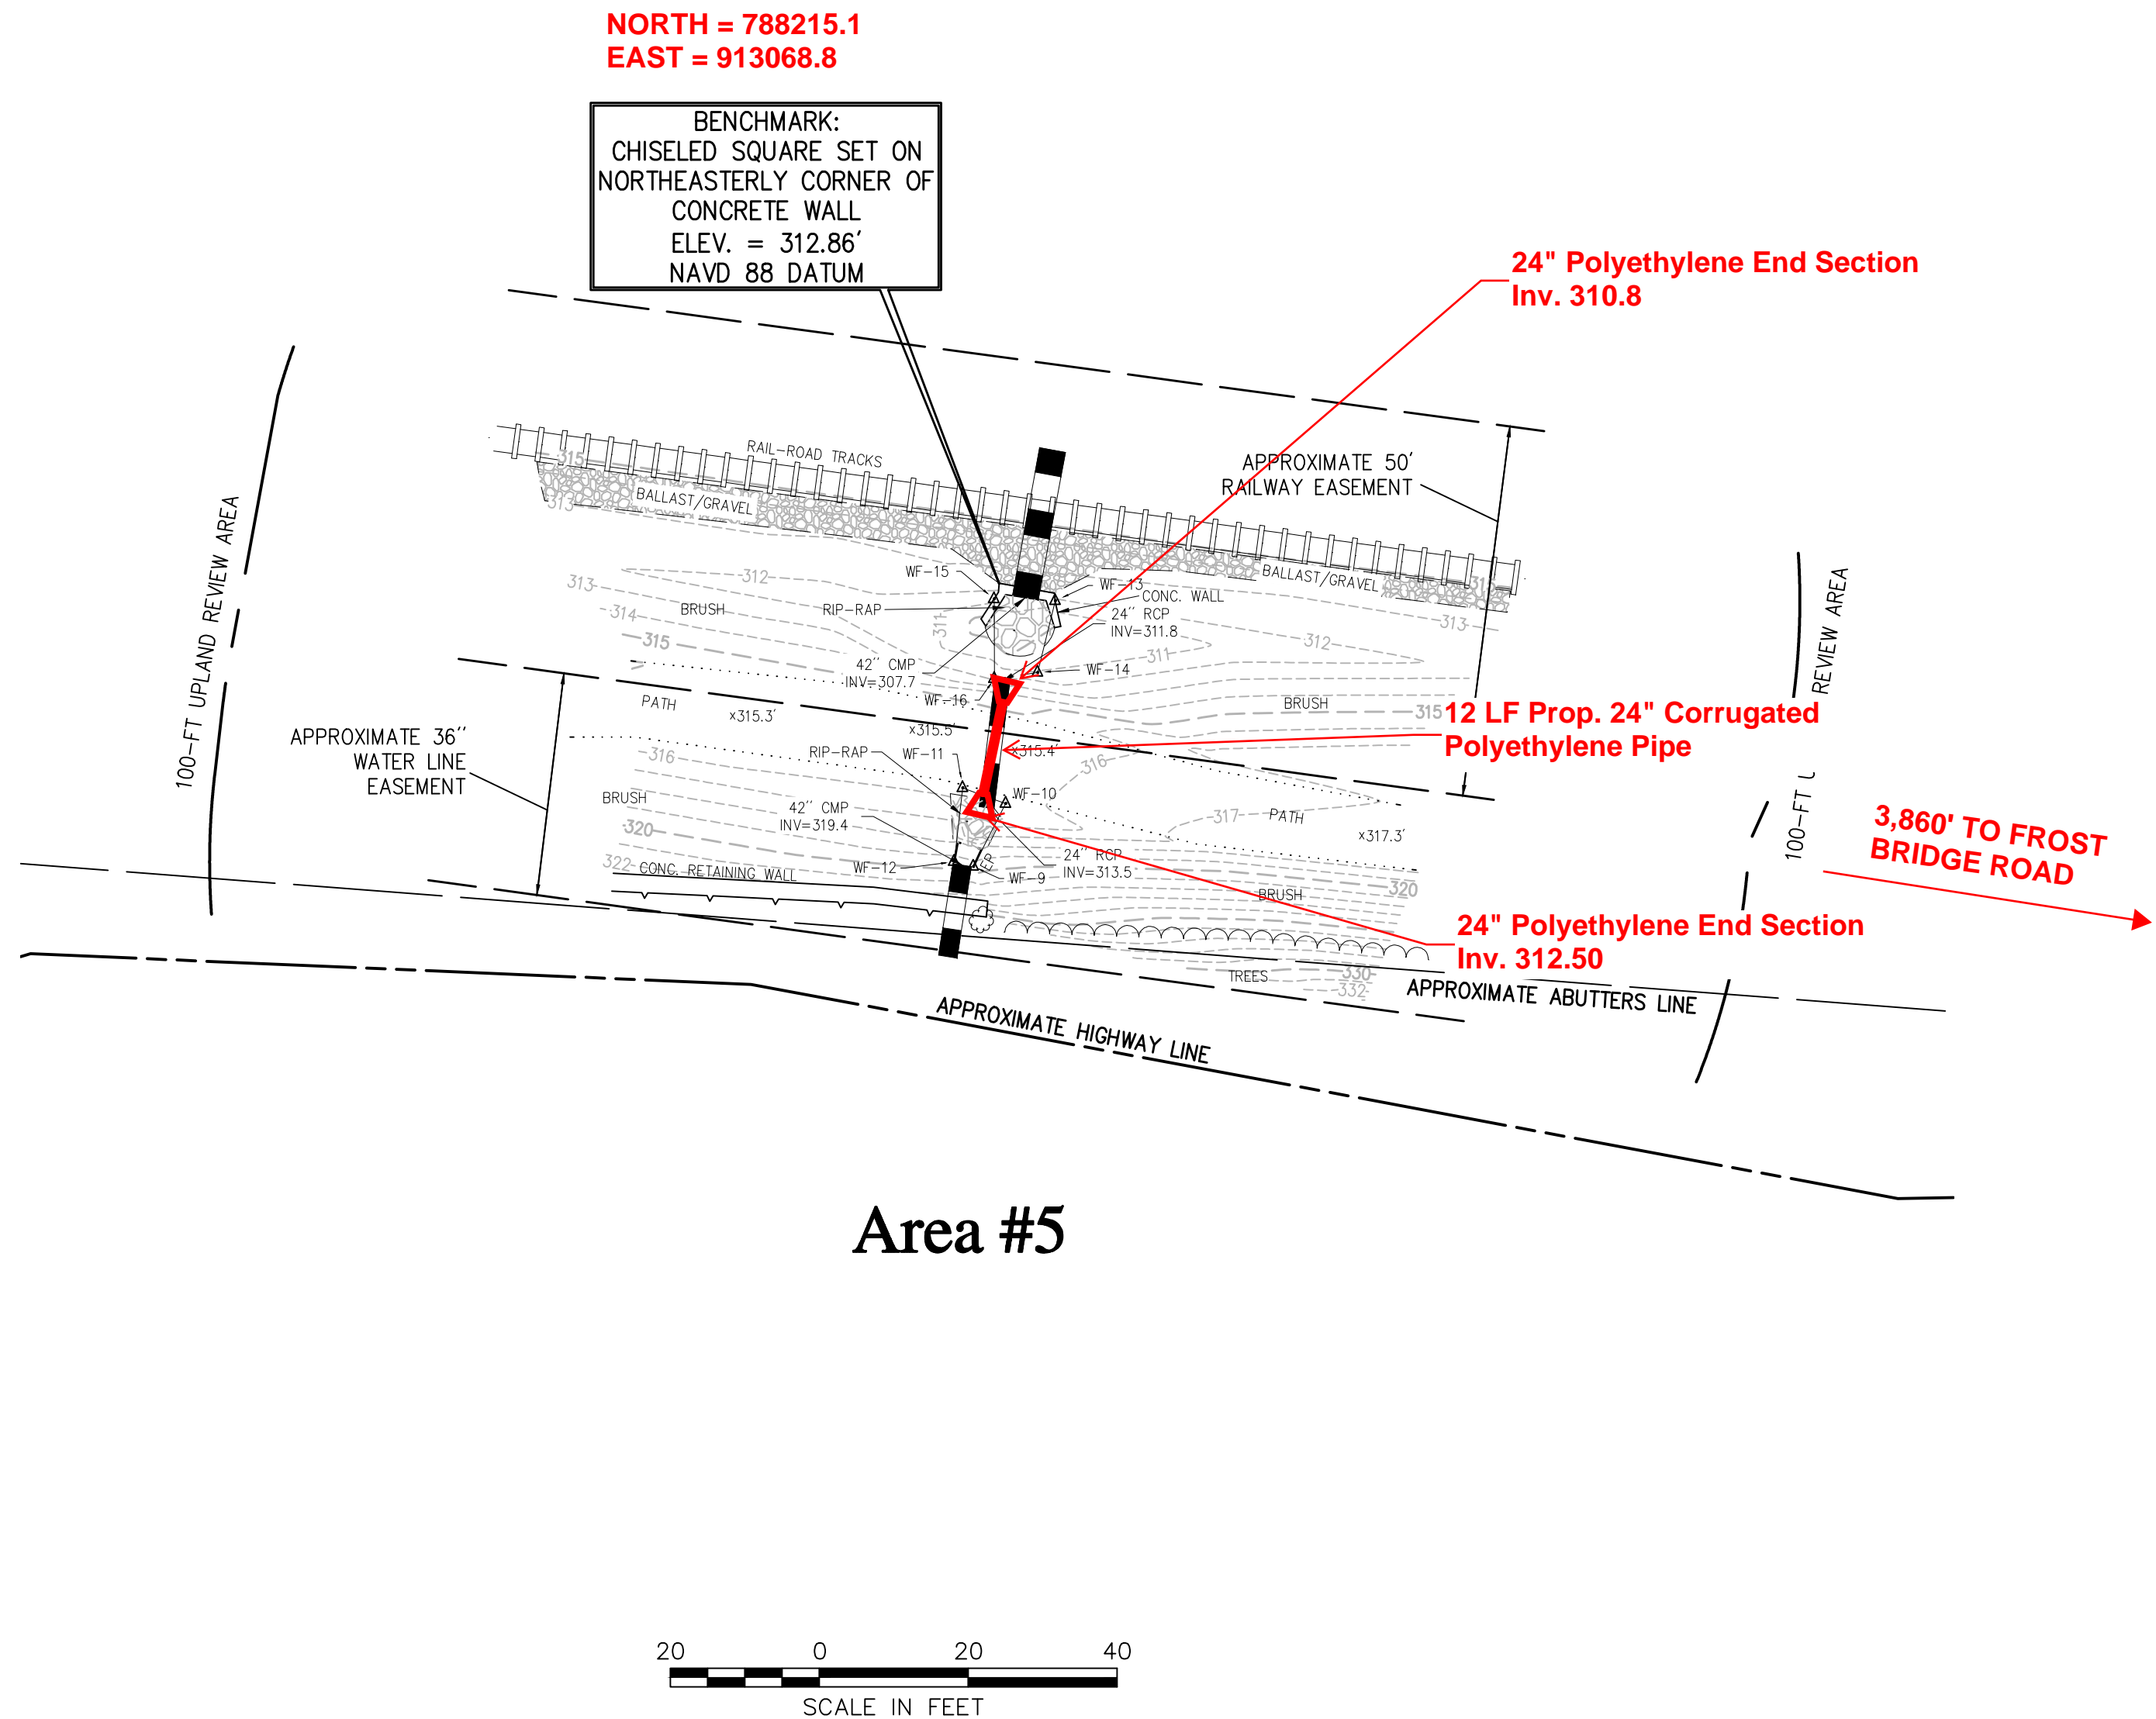
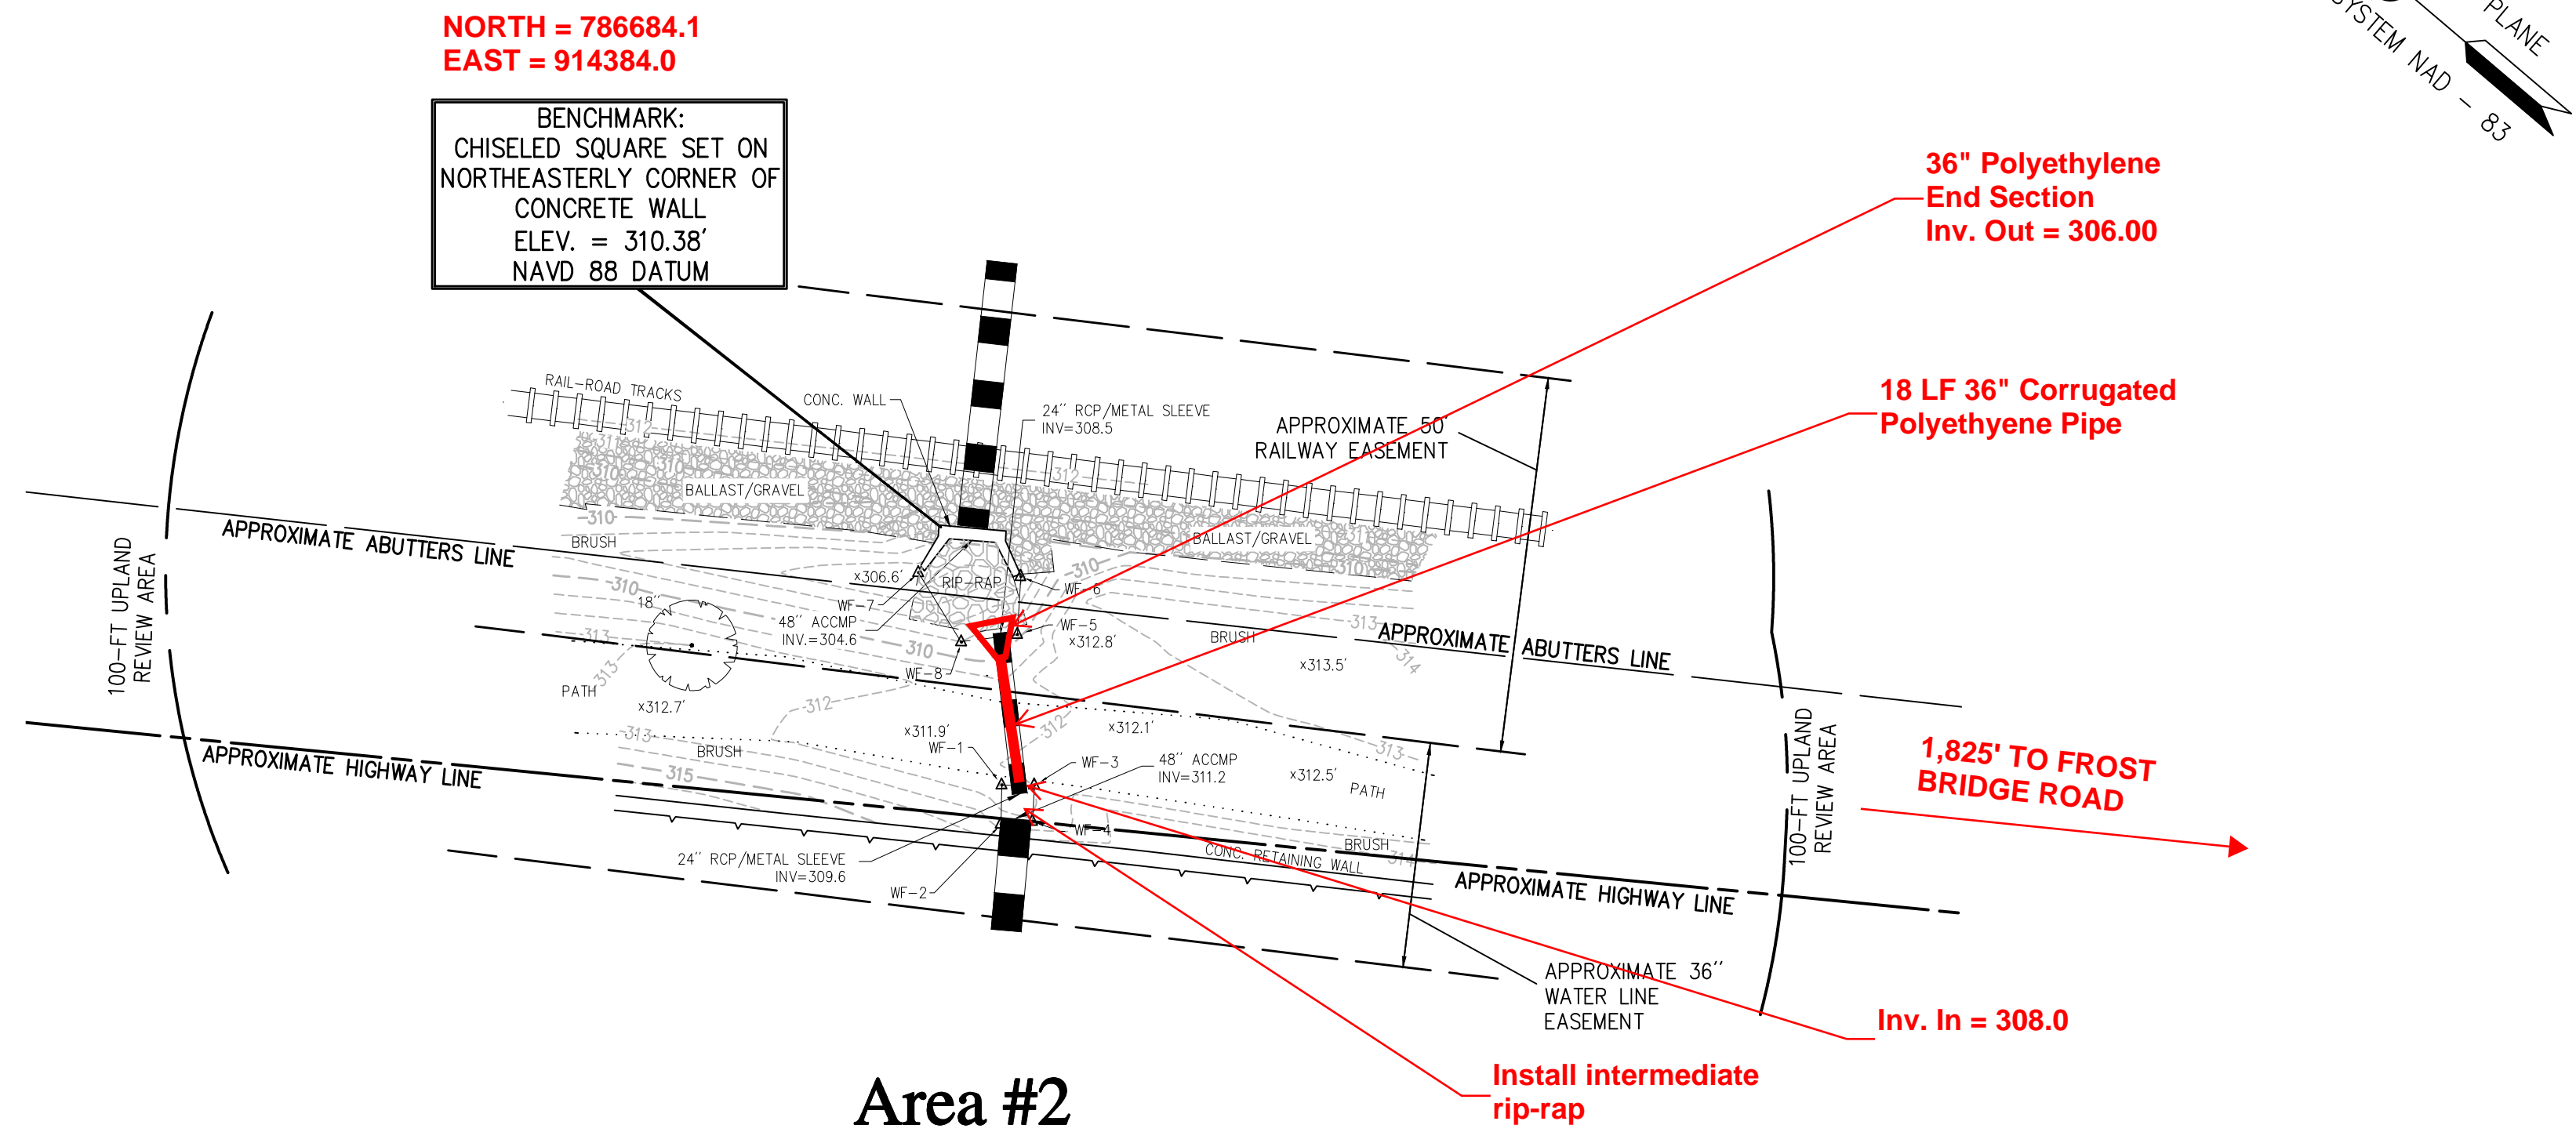


Legend

- | | |
|---|--------------------------------------|
| EP | EDGE OF PAVEMENT |
| BIT. | BITUMINOUS PAVEMENT |
| CONC. | CONCRETE |
| RCP | REINFORCED CONCRETE PIPE |
| ACOMP | ASPHALT COATED CORRUGATED METAL PIPE |
| RIM= | RIM ELEVATION |
| INV= | INVERT ELEVATION |
| ELEV. | ELEVATION |
|  | DECIDUOUS TREE |
|  | EVERGREEN TREE |
|  | MANHOLE |
| WLF 1-100 ▲ | WETLAND FLAG |
| 100.0 * | SPOT ELEVATION |
|  | RAIL-ROAD TRACK |
|  | EDGE OF GRAVEL/LANDSCAPE |
|  | EDGE OF PATH |
|  | UNDERGROUND DRAINAGE LINE |
|  | UNDERGROUND WATER LINE |
|  | STREAM |
|  | WETLAND EDGE |
|  | EASEMENT |
|  | APPROXIMATE STATE HIGHWAY LINE |
|  | APPROXIMATE ASSESSOR'S PARCEL LINE |



Map Reference

MAP TITLED "ADDITIONAL WATER SUPPLY - STATION TO STATION, SHEETS 11 AND 12.", MAP SCALE 1"=50', MAP DATED DECEMBER 1893.

General Notes

THE PROPERTY LINES DEPICTED ON THIS PLAN WERE COMPILED FROM THE TOWN OF WATERTOWN'S GEOGRAPHICAL INFORMATION SYSTEM (GIS). VHB HAS NOT PERFORMED A FIELD SURVEY TO VERIFY THE PROPERTY LINES.

THE EXISTING CONDITIONS DEPICTED ON THIS PLAN ARE BASED UPON AN ACTUAL ON-THE-GROUND INSTRUMENT SURVEY PERFORMED BY VHB BETWEEN SEPTEMBER 19, 2017 THROUGH SEPTEMBER 22, 2017.

THIS SURVEY WAS PREPARED WITHOUT THE BENEFIT OF A CURRENT TITLE COMMITMENT. ACCORDINGLY, ALL ENCUMBRANCES MAY NOT BE DEPICTED.

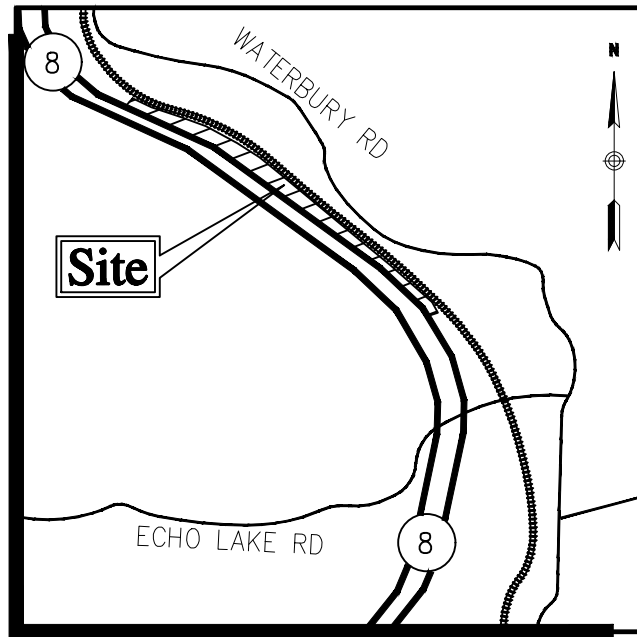
THE LOCATIONS OF EXISTING UNDERGROUND UTILITIES DEPICTED ON THIS PLAN ARE BASED ON FIELD OBSERVATIONS AND INFORMATION OF RECORD. THEY ARE NOT WARRANTED TO BE EXACTLY LOCATED NOR IS IT WARRANTED THAT ALL UNDERGROUND UTILITIES OR OTHER STRUCTURES ARE DEPICTED ON THIS PLAN.

HORIZONTAL DATUM REFERS TO THE CONNECTICUT STATE PLAN COORDINATE SYSTEM - NAD 83. ELEVATIONS AND CONTOURS DEPICTED HEREON REFER TO THE NORTH AMERICAN VERTICAL DATUM OF 1988 (NAVD 88).

THE WETLANDS DEPICTED ON THIS PLAN WERE DELINEATED BY VHB, INC., AND FIELD SURVEYED BY VHB IN 2017.



100 Great Meadow Road
Suite 200
Wethersfield, CT 06109
860.807.4300



Locus Map
(NOT TO SCALE)

Naugatuck River Greenway

Watertown, Connecticut

[illegible]

October 2, 2017

Topographic Survey

Drawing Number

Sv-2

Sheet 2 of 2

Project Number
42224.00



THIS SURVEY AND MAP HAS BEEN PREPARED PURSUANT TO THE REGULATIONS OF CONNECTICUT STATE AGENCIES SECTIONS 20-300b-1 THROUGH 20-300b-20 AND THE "STANDARDS FOR SURVEYS AND MAPS IN THE STATE OF CONNECTICUT" AS ADOPTED BY THE CONNECTICUT ASSOCIATION OF LAND SURVEYORS, INC. ON SEPTEMBER 26, 1996.

THIS IS A TOPOGRAPHIC SURVEY CONFORMING TO A TOPOGRAPHICAL ACCURACY STANDARD CLASS T-2. PROPERTY INFORMATION IS A COMPILATION PLAN CONFORMING TO A CLASS D STANDARD OF ACCURACY. PROPERTY LINE INFORMATION WAS COMPILED FROM OTHER MAPS, RECORD RESEARCH OR OTHER SOURCES OF INFORMATION. PROPERTY LINE INFORMATION SHOWN IS NOT TO BE CONSTRUED AS HAVING BEEN OBTAINED AS THE RESULT OF A FIELD SURVEY BY THE SURVEYOR, AND IS SUBJECT TO SUCH CHANGE AS AN ACCURATE FIELD SURVEY MAY DISCLOSE.

TO THE BEST OF MY KNOWLEDGE AND BELIEF THIS MAP IS SUBSTANTIALLY
CORRECT AS NOTED HEREON. THIS PLAN IS NOT VALID WITHOUT A LIVE
SIGNATURE AND EMBOSSED SEAL.

CHRISTOPHER C. DANFORTH, L.S. #70118

